

Scale 1:10,000 Feet = 1 Inch

DEVELOPMENT LAND REQUIRED IN CONNECTION WITH THE TUCKERS TOWN DEVELOPMENT SCHEME

LOT NO 3.

MANSROVE LAKE.




L191

1000 FT. WIDE STRIP OF LAND

- a. St. George's
- b. Hamilton
- c. Smiths Ph.

PLAN.

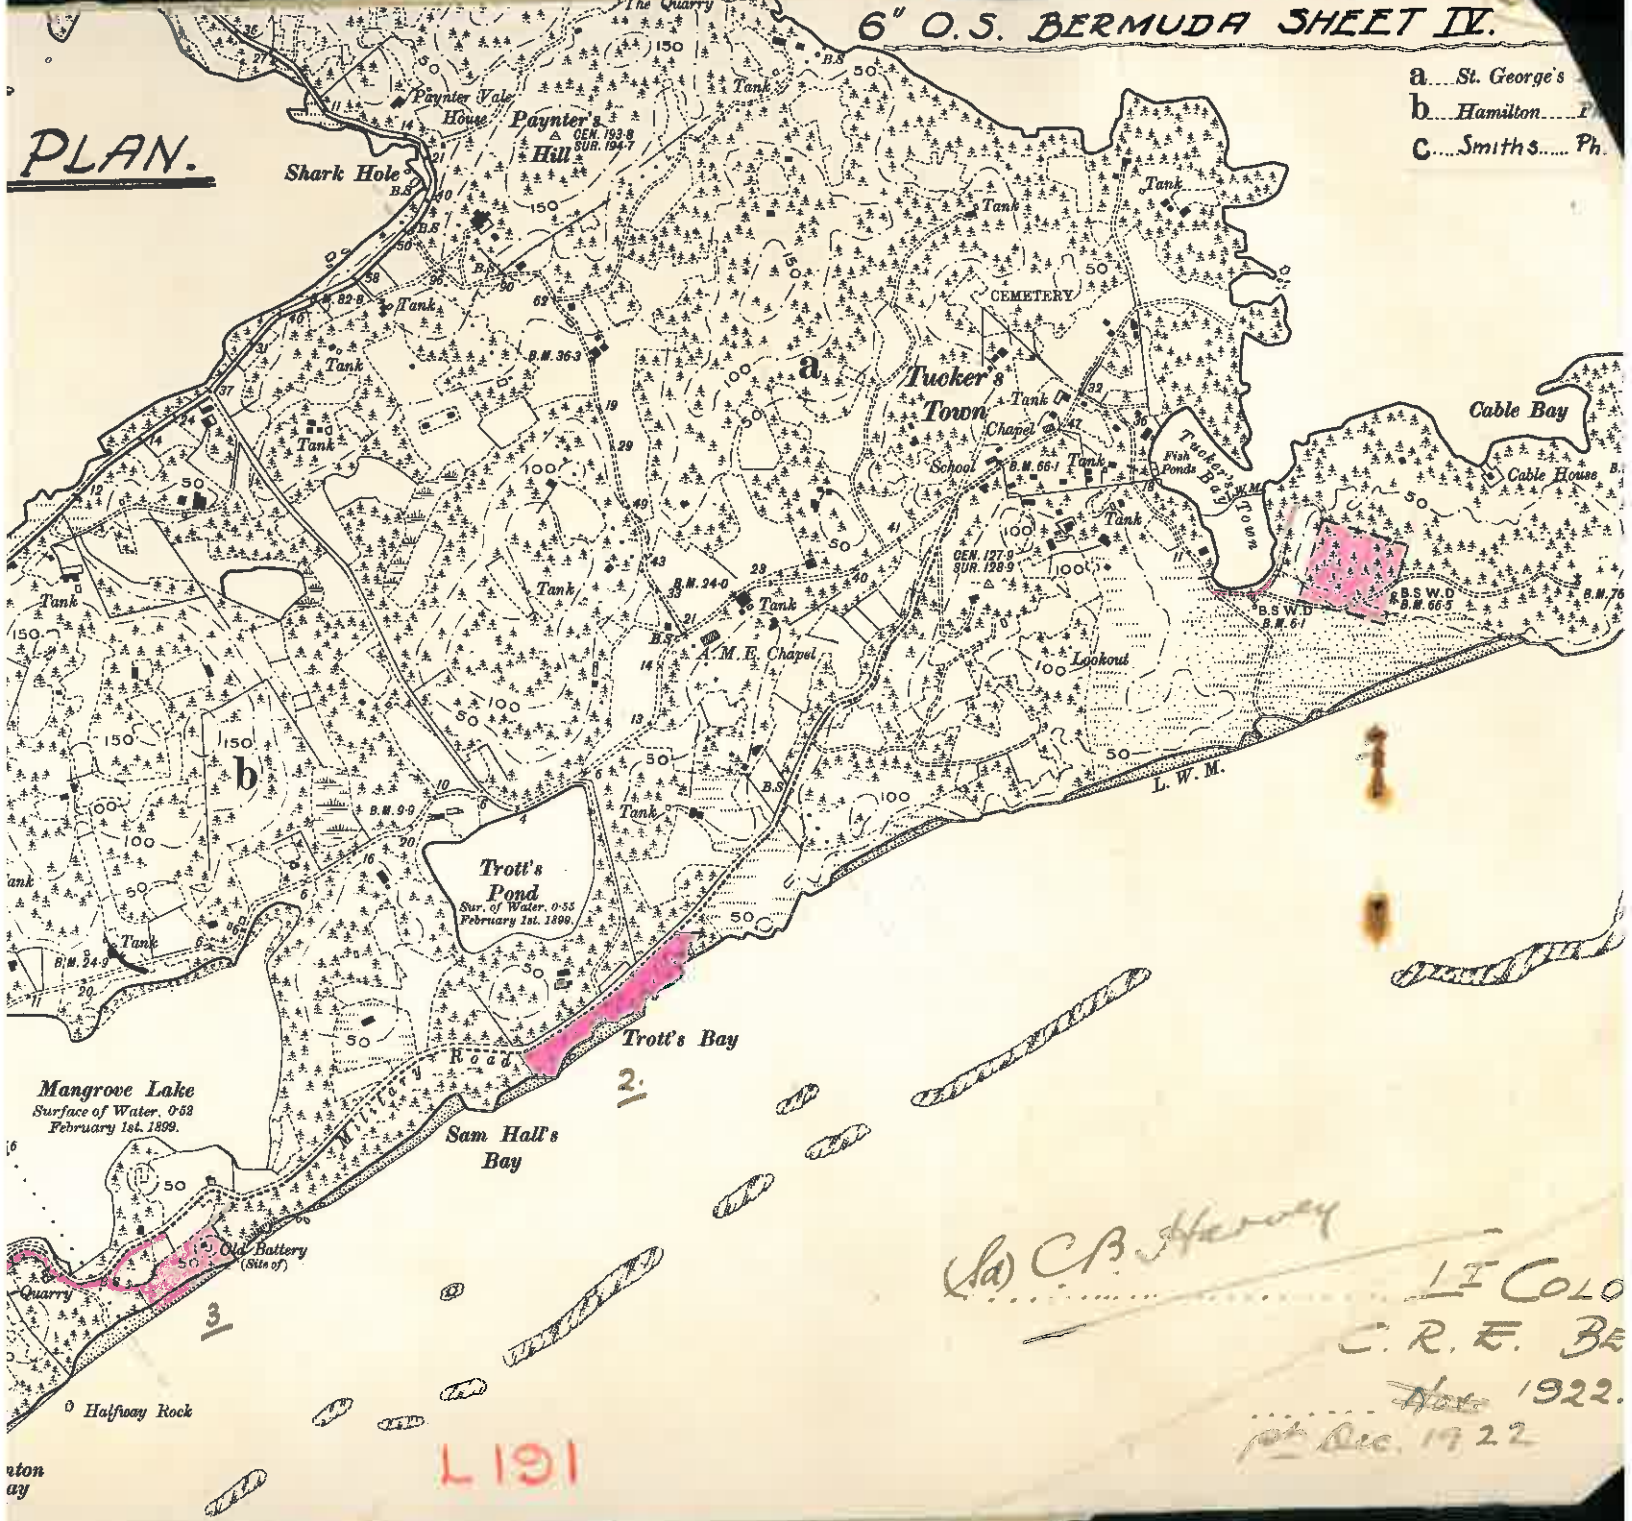

(Sd) C.B. Harvey

LI COLO
C.R.F. BE

Hot 1922.
1st Dec. 1922

L191


3

2

6" O.S. BERMUDA SHEET IV.

SITE PLAN.

- a. St. George's
- b. Hamilton
- c. Smith's

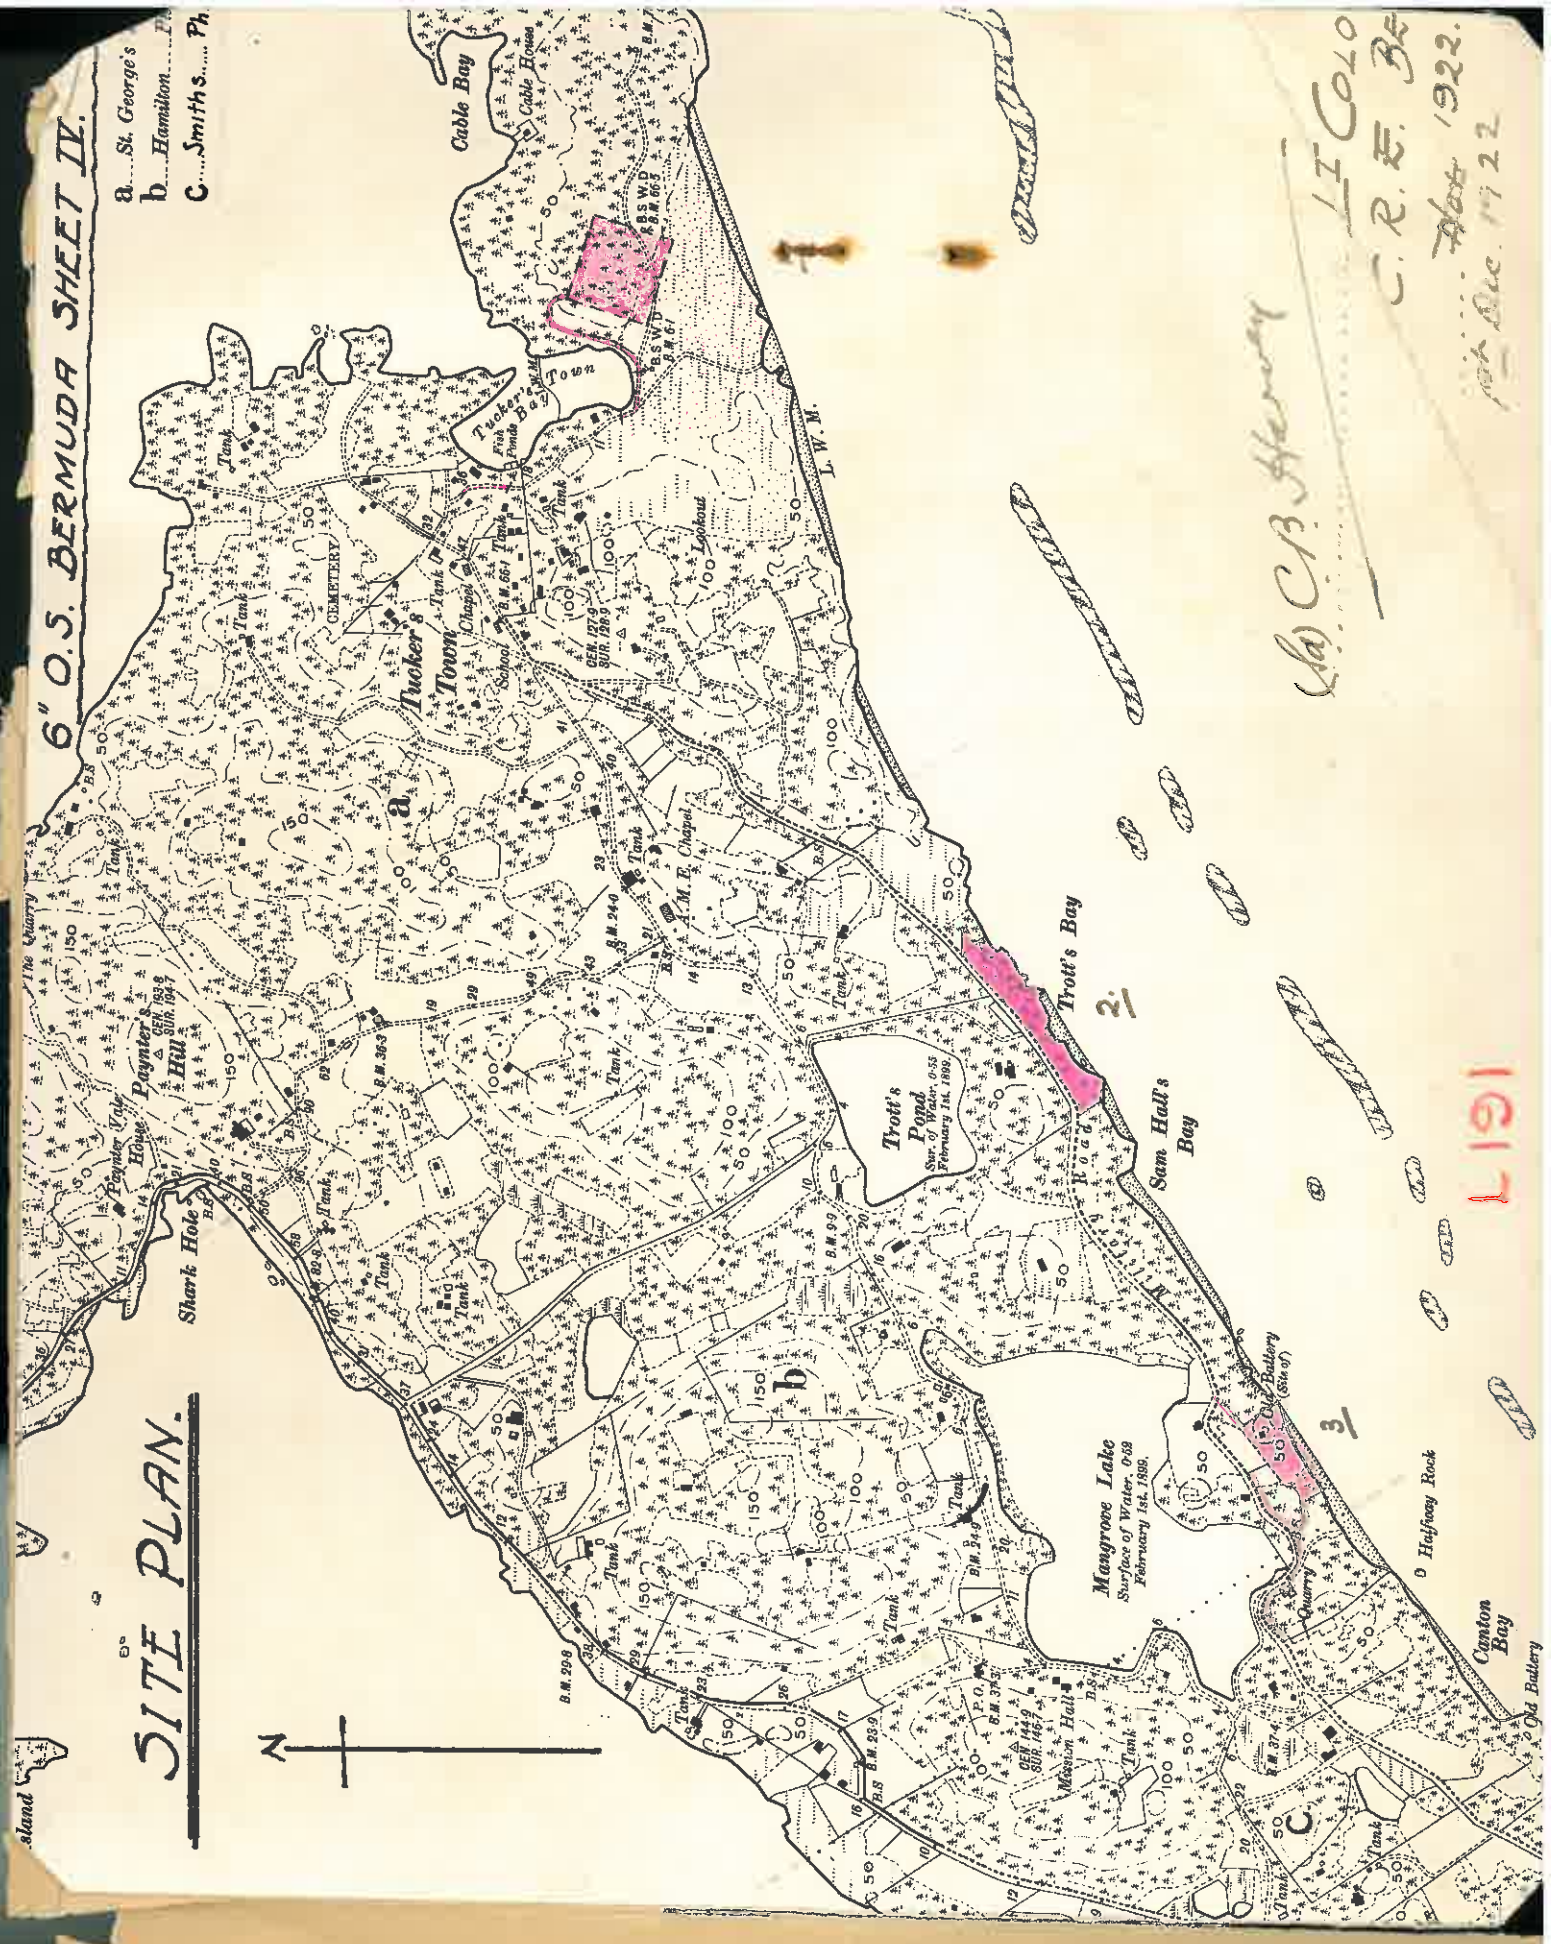

(S) C.B. Harvey

LI COLO

C. R. E. B.

Feb. Dec. 1922

1191

Scale 1:50,000
1:50,000
1:50,000
1:50,000
1:50,000

General Plan of Town

DEVELOP

LANDS REQUIRED IN CONNECTION
WITH THE TUGGERS TOWN
DEVELOPMENT SCHEME

MANHOLE LOCATIONS

LOT No 3.



5

Standard